


STATE	PROJECT NUMBER	HEET NO.	TOTAL SHEETS
GA.	STP-2928(1)	37	37
REVISION DATES			

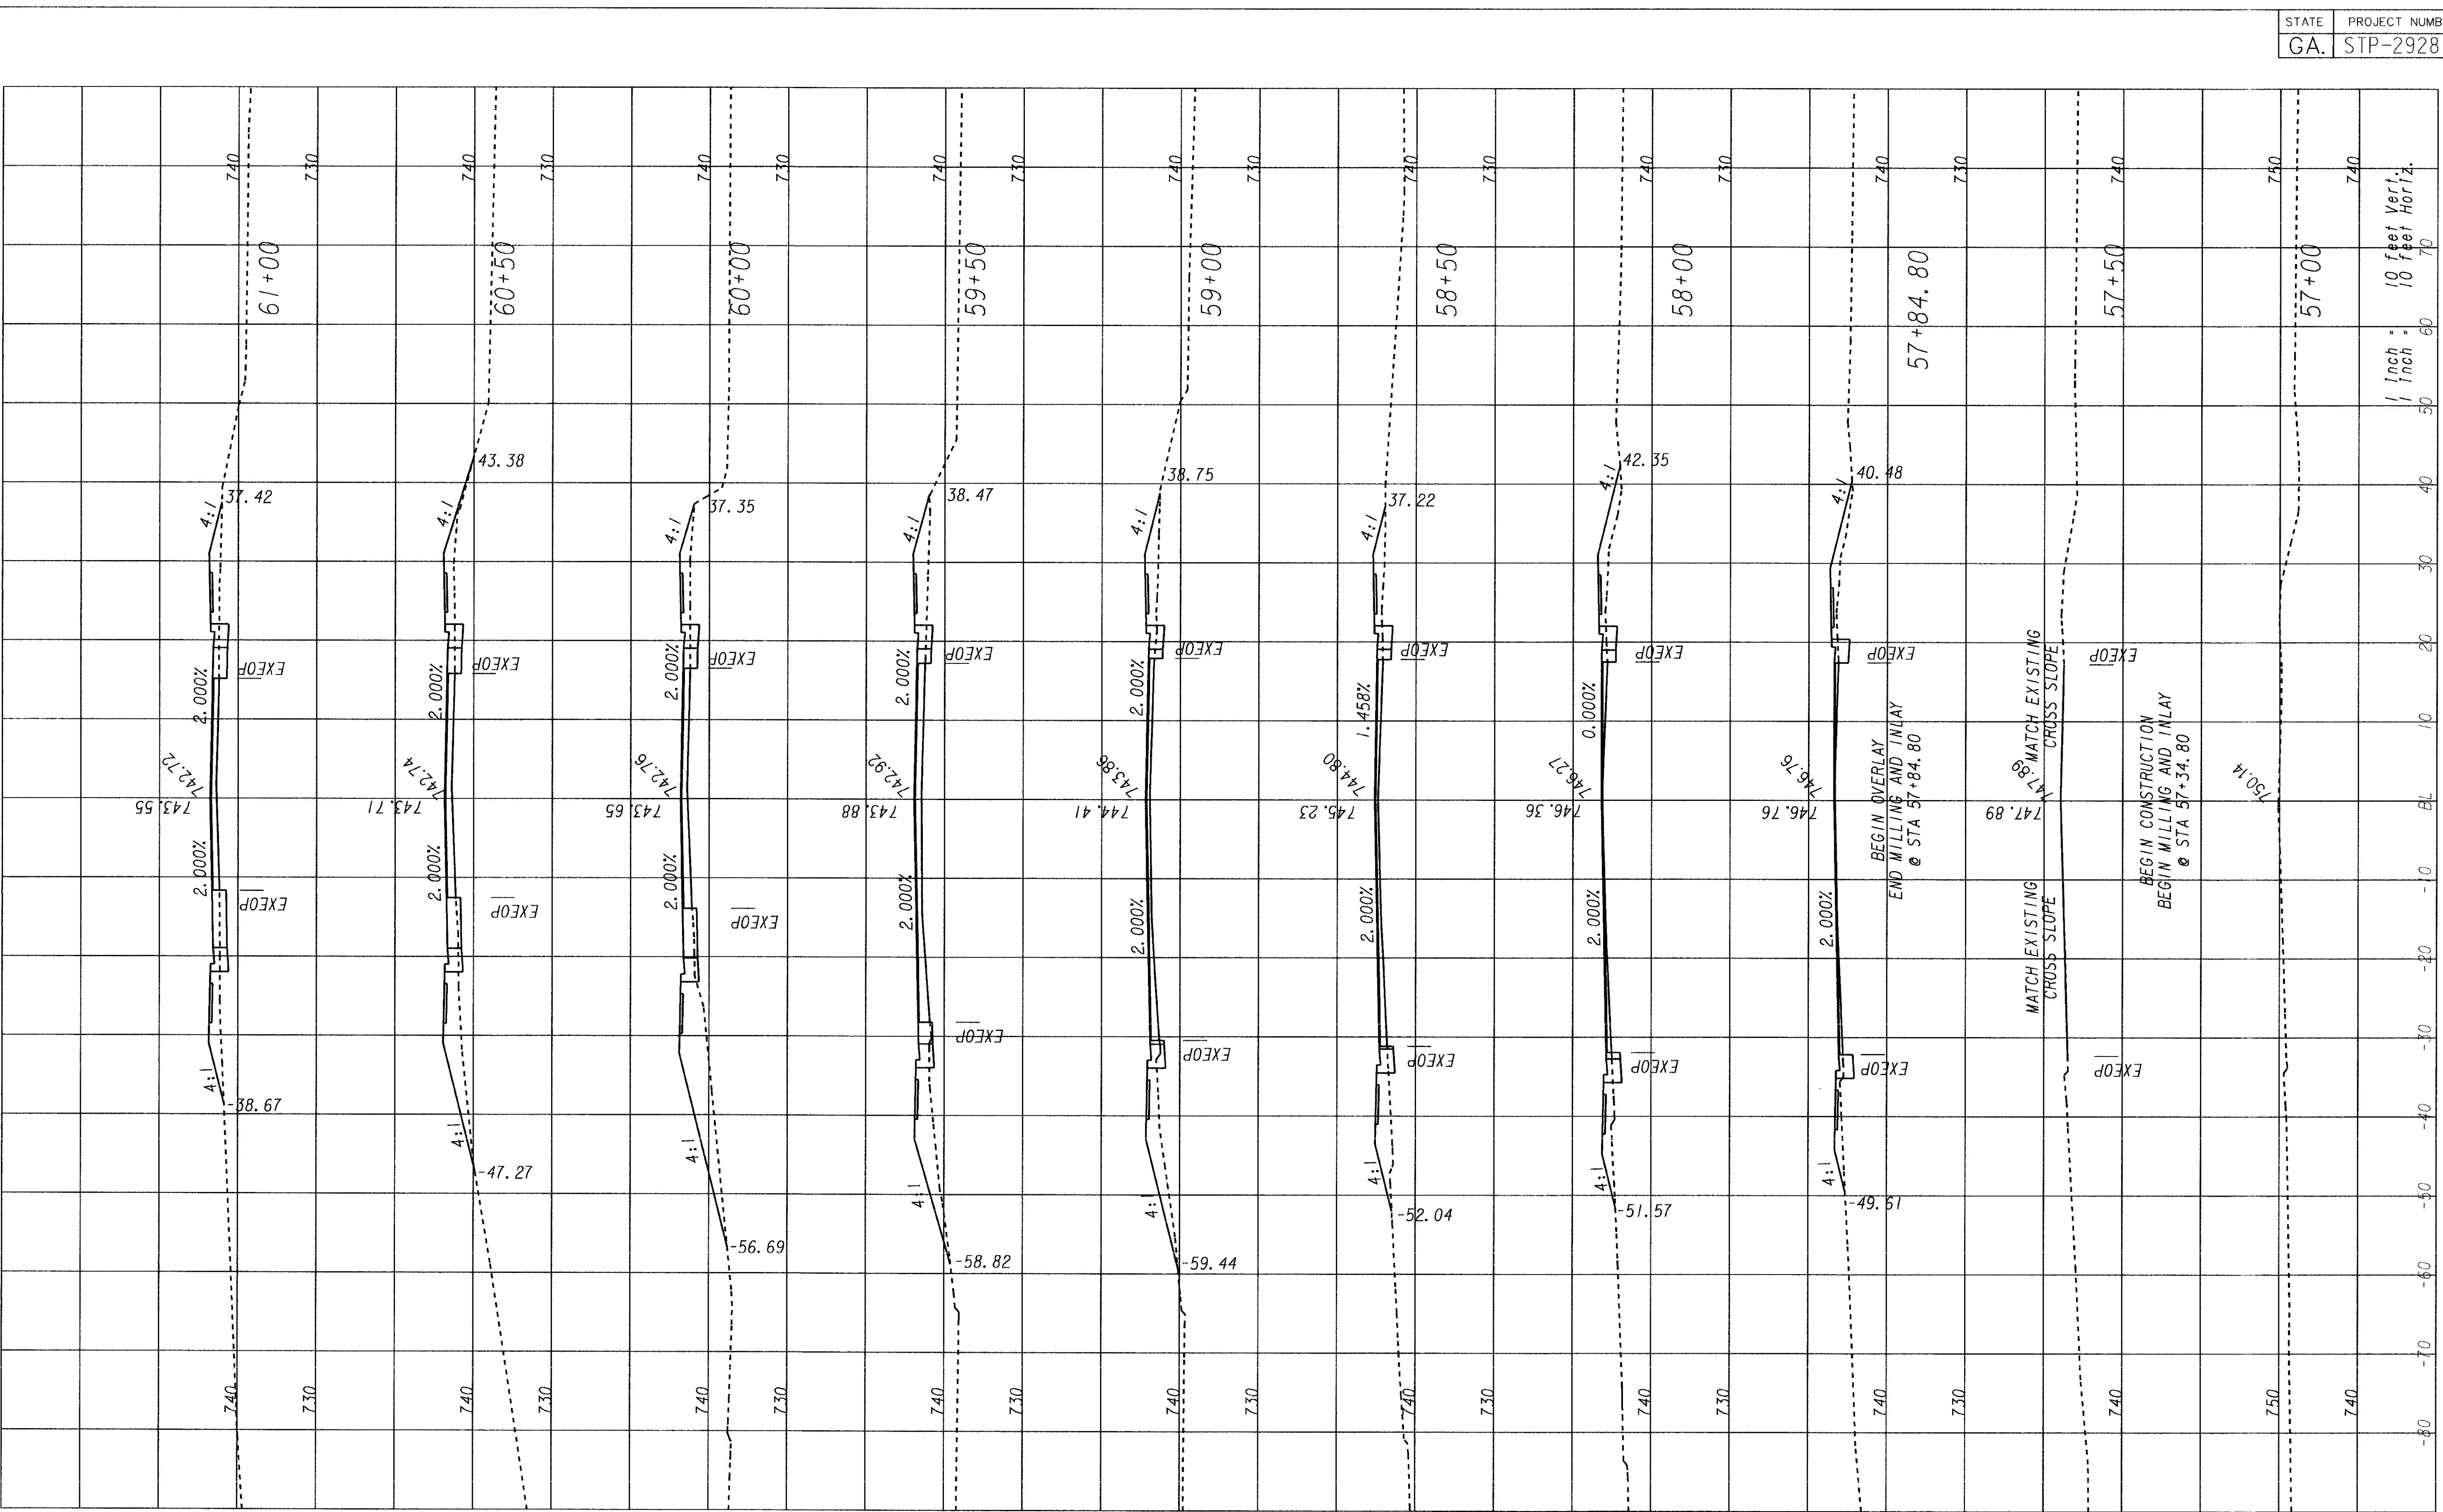

PARSONS
5390 TRIANGLE PARKWAY, SUITE 100
NORCROSS, GA 30092

STATE OF GEORGIA
DEPARTMENT OF TRANSPORTATION

GEORGIA DEPARTMENT OF TRANSPORTATION
CROSS SECTIONS
S.R. 14 - U.S. 29 IN LAGRANGE

DRAWING NO.
23-01